


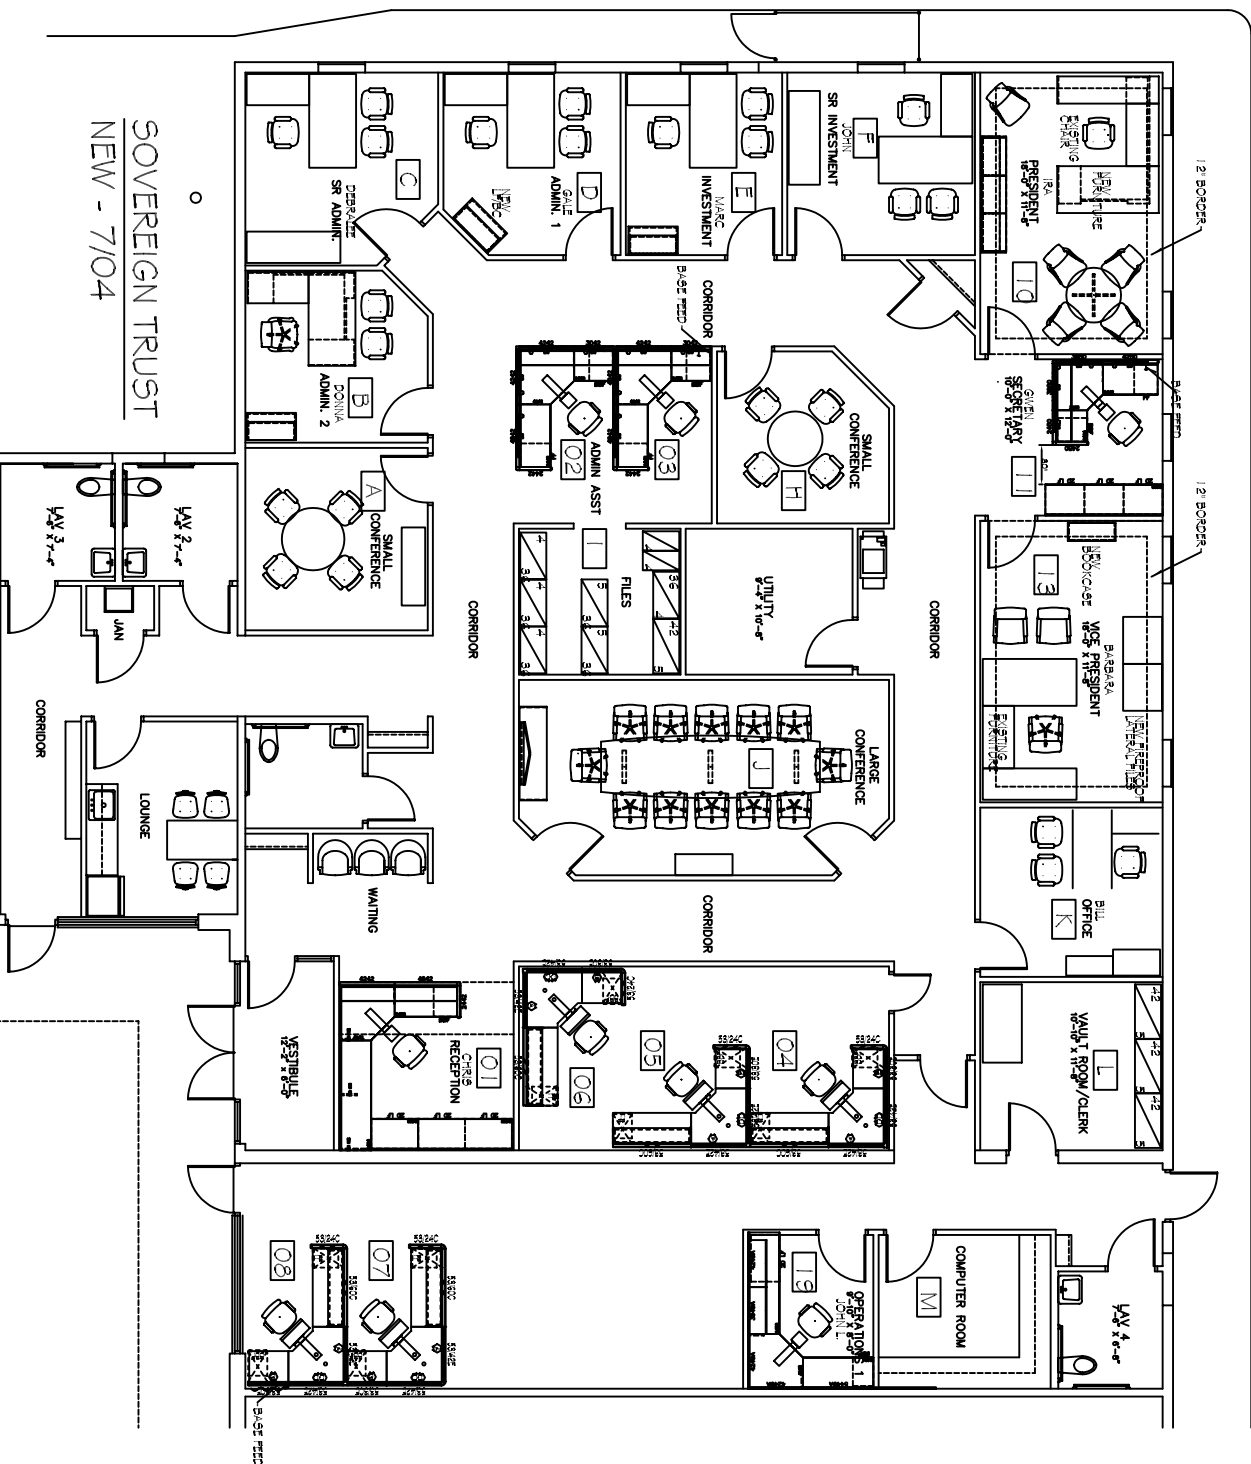

SOVEREIGN TRUST NEW - 7/04



NO.	DATE	REVISION
1	7/04	



Corporate Div REYNOLDS
601 PRINCE STREET, SUITE 600
ALBANY, NY 12206
518.486.0000
www.sovereignbank.com

SOVEREIGN BANK
LIVERMORE, NY

PROJECT	DATE	DESIGNED BY	DRAWN BY	CHECKED BY
SOVEREIGN BANK LIVERMORE, NY	7/04	SOVEREIGN BANK	SOVEREIGN BANK	SOVEREIGN BANK

DATE	TIME	DATE	TIME	DATE	TIME
7/04	10:00	7/04	10:00	7/04	10:00

NO.	DATE	REVISION
1	7/04	